

PROJECT:

**FAMILY BARN:
PORTER RESIDENCE**

5015 DUGUID ROAD
MANLIUS, NY 13104

PROJECT TEAM:

OWNER:

MIKE AND TRACY PORTER
5015 DUGUID ROAD
MANLIUS, NY 13104

ARCHITECT:

ARON KOLB ARCHITECTURE PLLC
4349 NOVEMBER LANE
SYRACUSE, NY 13215

LOCATION MAP:

DRAWING ISSUE LOG:


DRAWING SET.....12/20/23

DRAWING LIST		
Sheet Number	Sheet Name	Sheet Issue Date
G-1	COVERSHEET	12/20/23
G-2	GENERAL NOTES	12/20/23
G-3	GENERAL NOTES	12/20/23

01 GENERAL: 3

A-0	FOUNDATION PLAN AND NOTES	12/20/23
A-1	FIRST FLOOR PLAN	12/20/23
A-2	ROOF PLAN	12/20/23
A-3	ROOF FRAMING PLAN AND TRUSS DIAGRAMS	12/20/23
A-4	EXTERIOR ELEVATIONS	12/20/23
A-5	SCHEMATIC ELEVATIONS	12/20/23

02 ARCHITECTURAL: 6

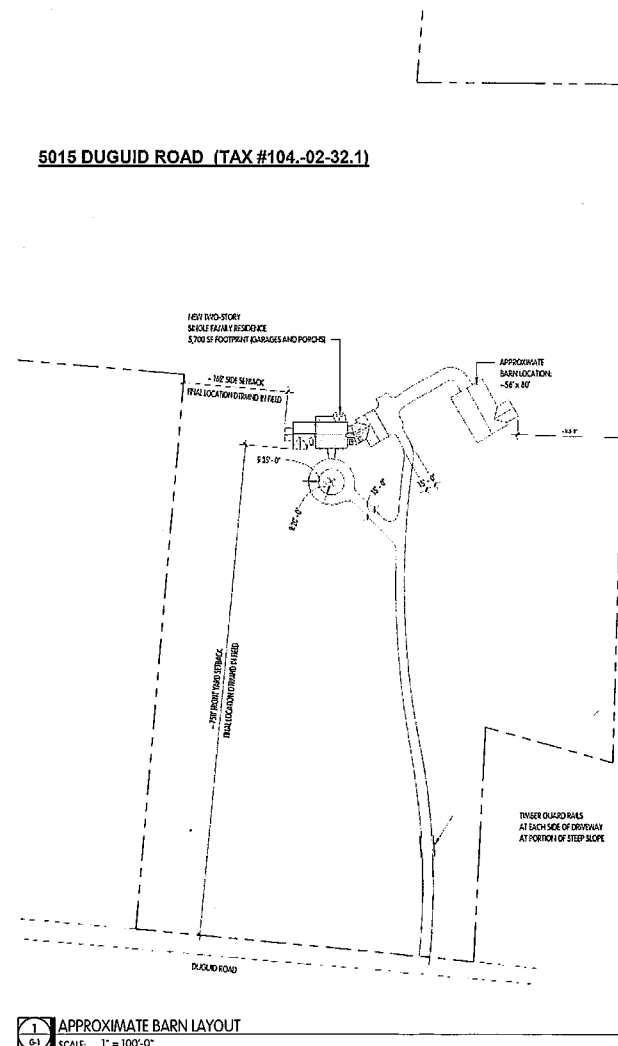

APPROXIMATE BARN LAYOUT
SCALE: 1" = 100'-0"



ARON KOLB ARCHITECTURE PLLC
4349 NOVEMBER LANE
SYRACUSE, NY 13215
(315) 420-5295

PROJECT:
**FAMILY BARN:
PORTER RESIDENCE**
5015 DUGUID ROAD
MANLIUS, NY 13104

Revision	
No	Date

PROJECT NORTH:

SCALE	DATE
1" = 100'-0"	12/20/23

JOB No.	DRAWN BY
2224-B	AJKAB

DRAWING DESCRIPTION
COVERSHEET

SHEET NUMBER
G-1



ARON KLOB ARCHITECTURE PLLC
 4349 NOVEMBER LANE
 SYRACUSE, NY 13215
 (315) 420-5295

PROJECT: FAMILY BARN:
 PORTER RESIDENCE
 5015 DULQUID ROAD
 MANLIUS, NY 13104


Revision	
No	Date




SCALE: As Indicated DATE: 12/20/23
 JOB NO.: 2224-B DRAWN BY: A.KLOB

DRAWING DESCRIPTION: FIRST FLOOR PLAN


SHEET NUMBER: A-1

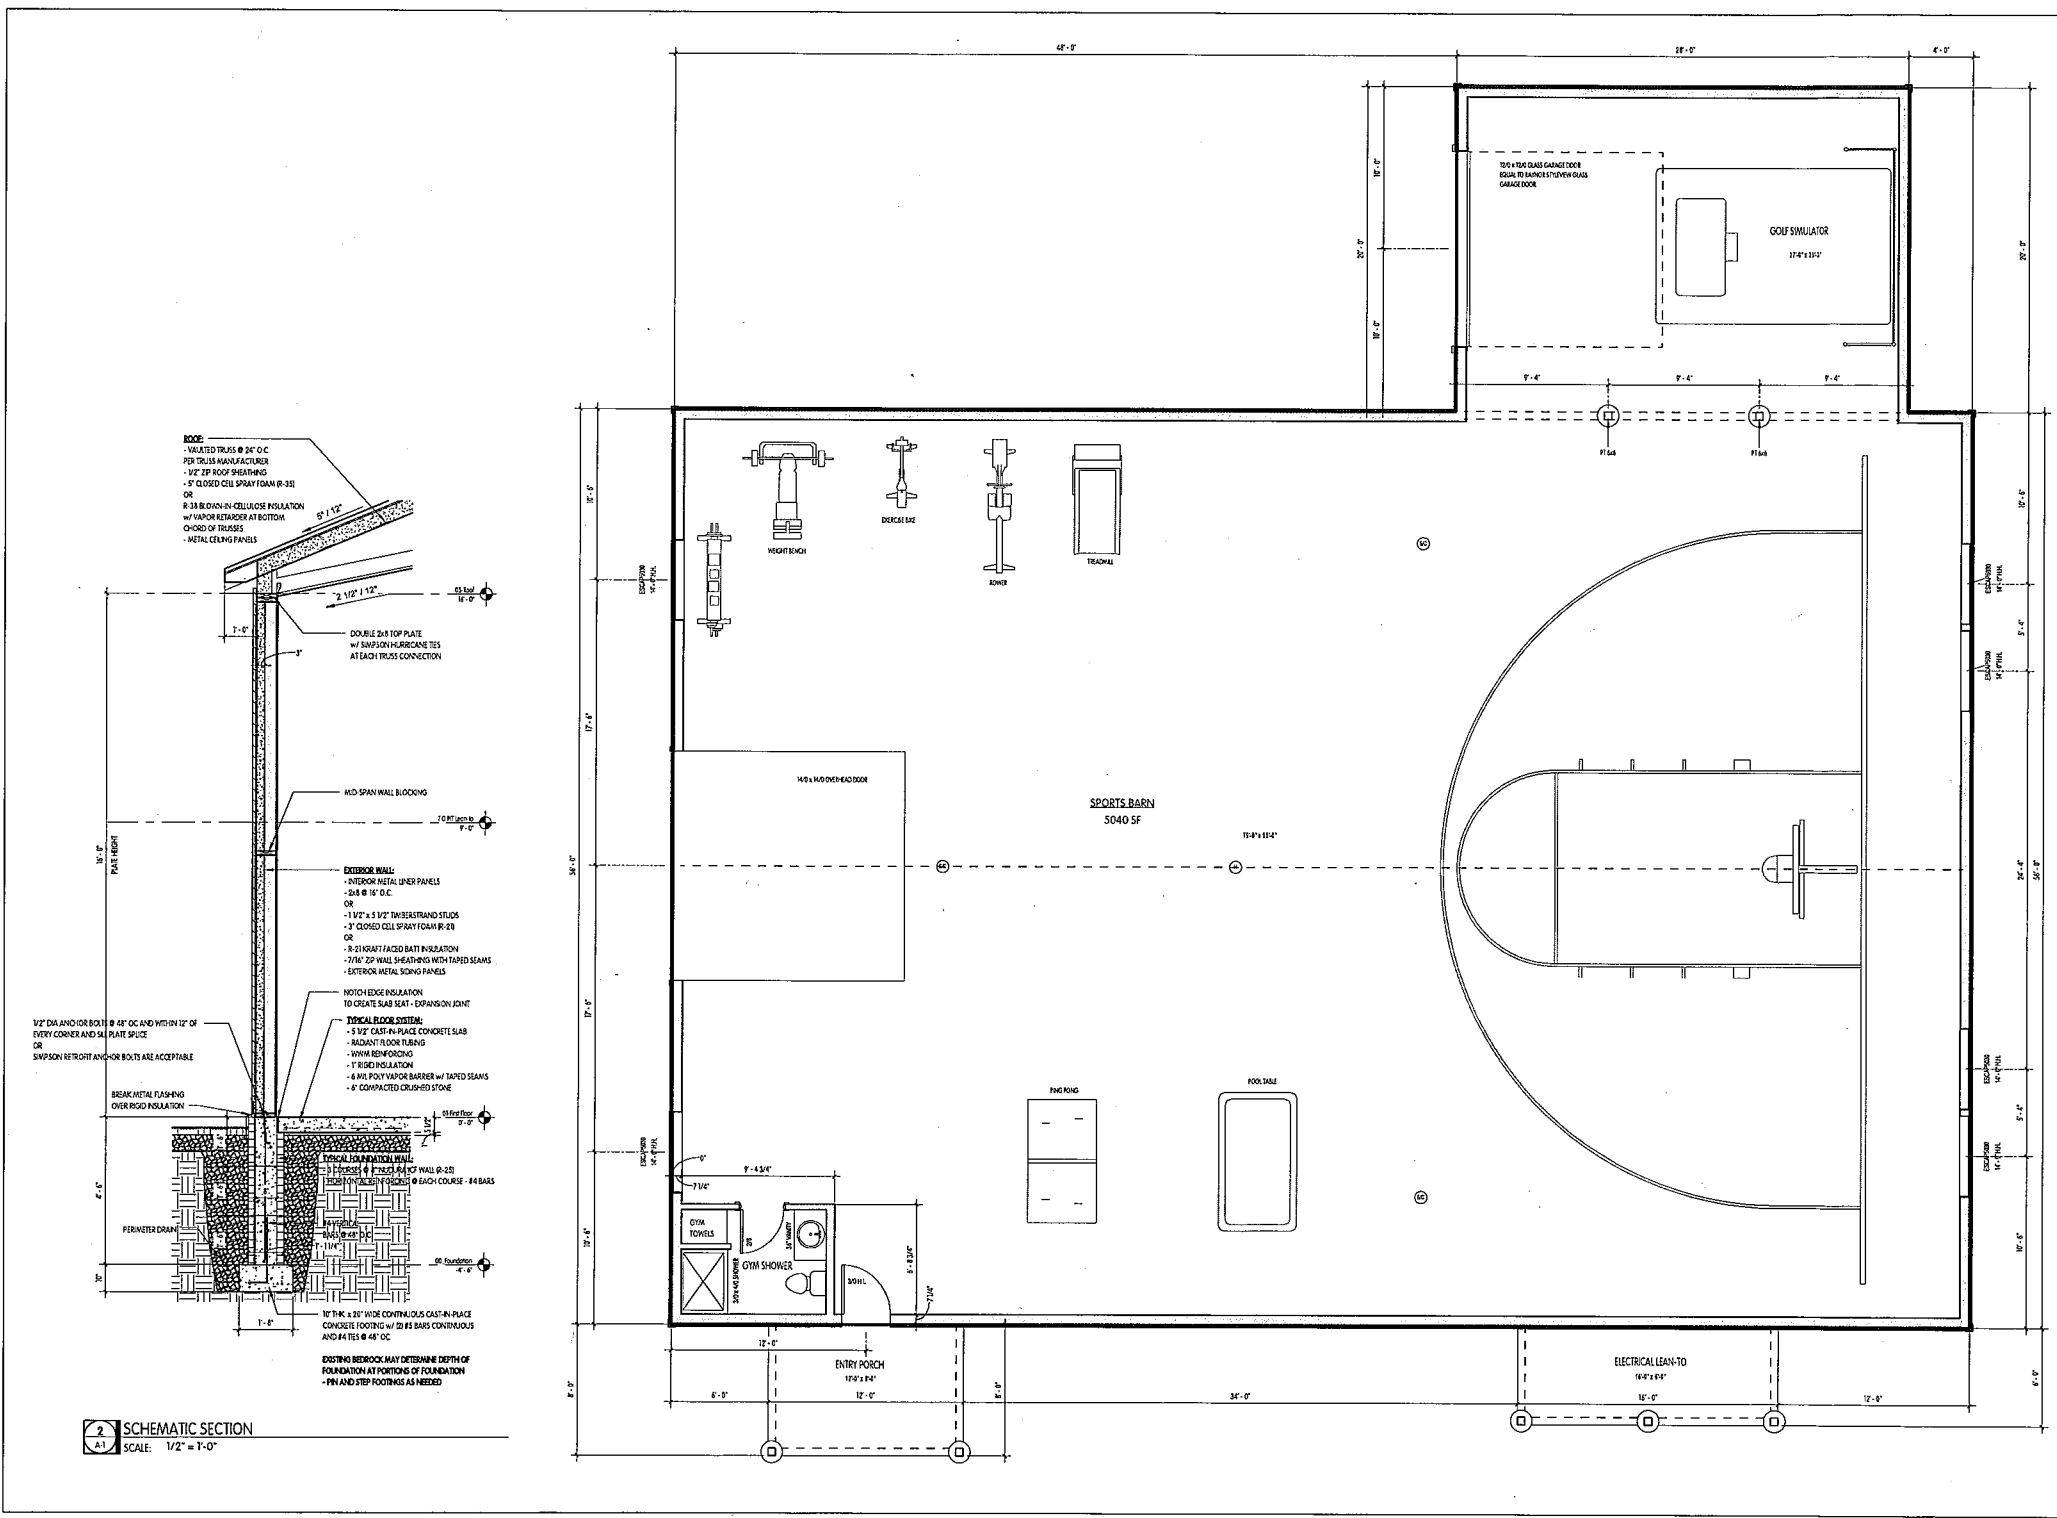

2 SCHEMATIC SECTION
 SCALE: 1/2" = 1'-0"

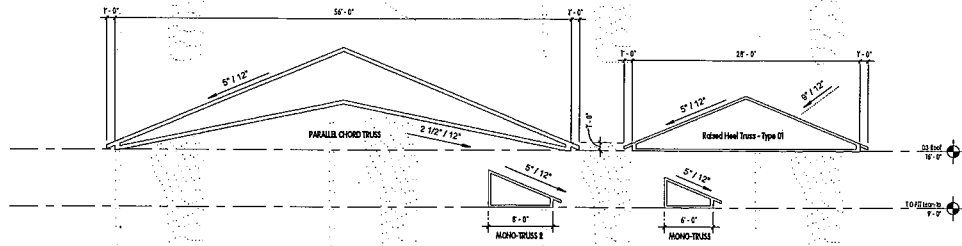

3 ROOF TRUSS ELEVATION
SCALE: 1/8" = 1'-0"

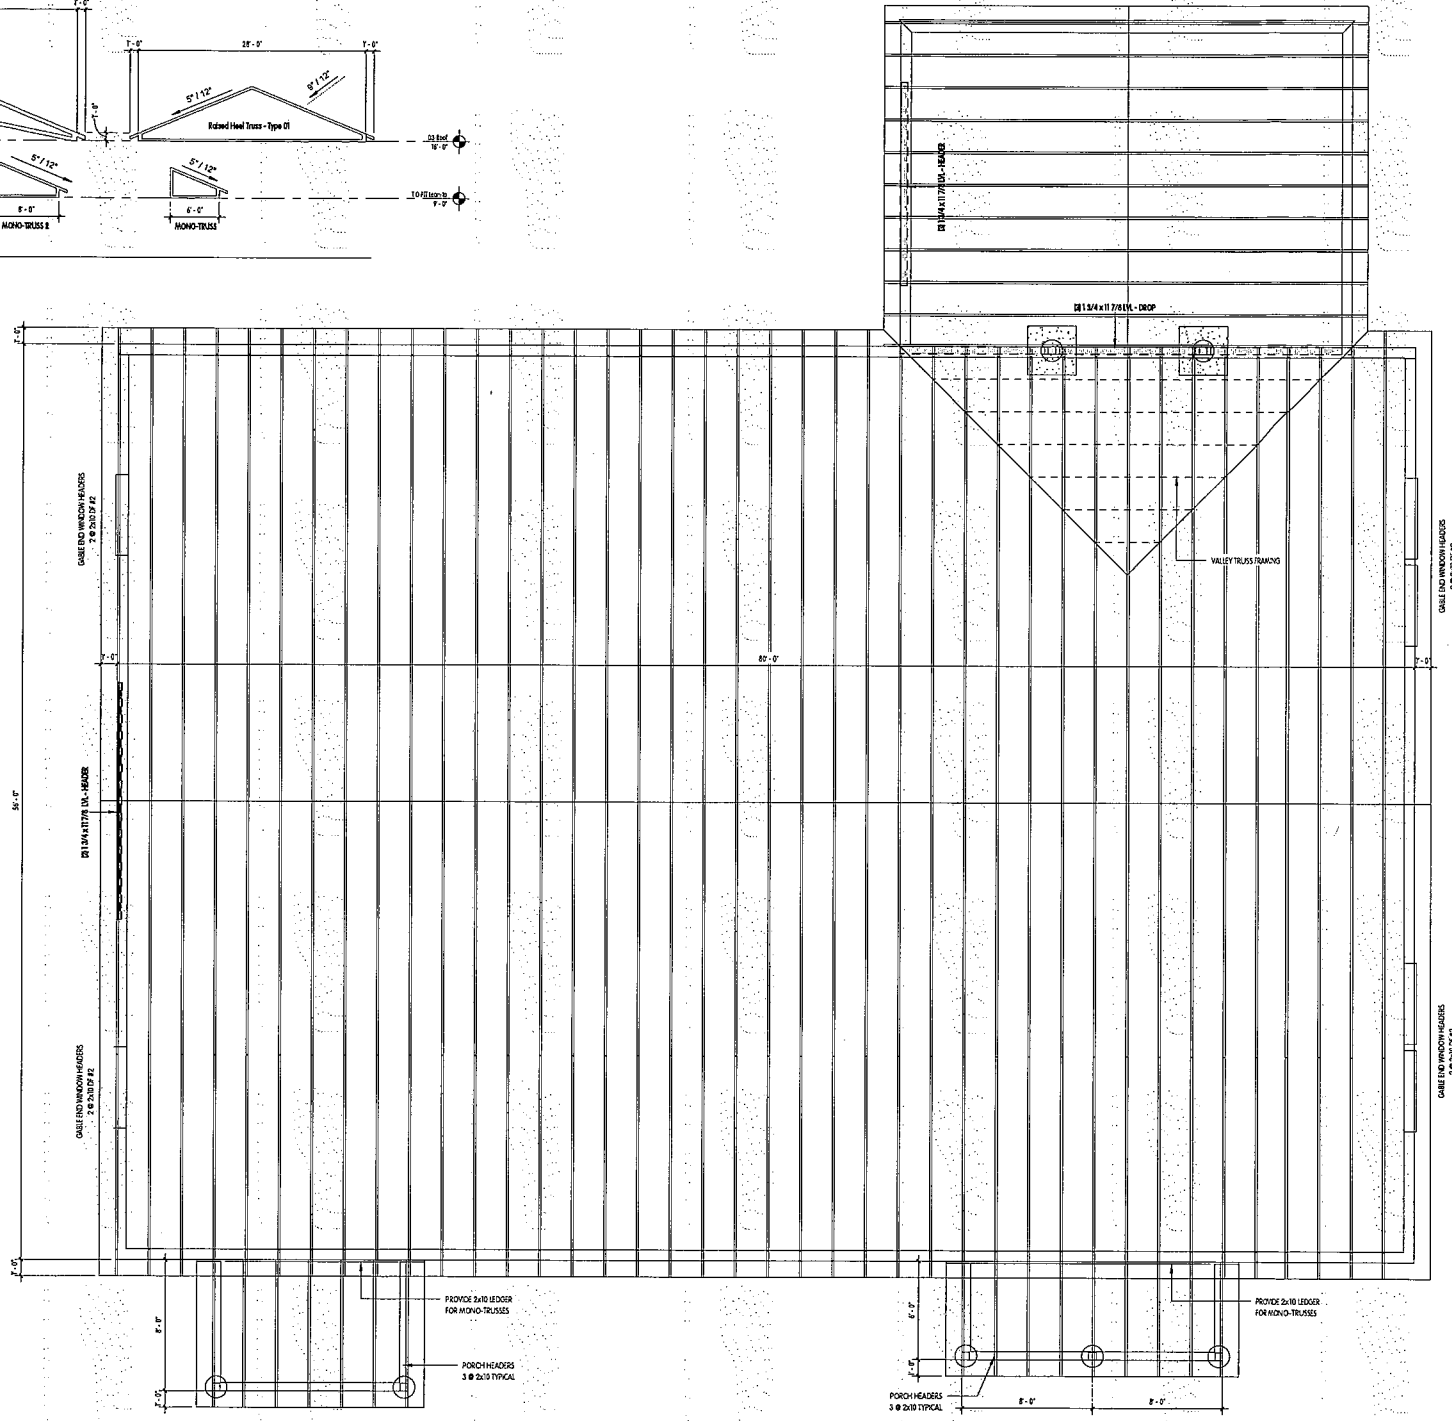

ARON KOIB ARCHITECTURE PLLC
4349 NOVEMBER LANE
SYRACUSE, NY 13215
(315) 420-5295

PROJECT:
FAMILY BARN:
PORTER RESIDENCE
5015 DUCLOID ROAD
MANLIUS, NY 13104

Revision	
No.	Date



SCALE	DATE
As Indicated	12/20/23

JOB No.	DRAWN BY
2324-B	AKCB

DRAWING DESCRIPTION
ROOF FRAMING PLAN AND
TRUSS DIAGRAMS

SHEET NUMBER
A-3



ARON KOLB ARCHITECTURE PLLC
 4349 NOVEMBER LANE
 SYRACUSE, NY 13215
 (315) 420-5295

PROJECT:
 FAMILY BARN:
 PORTER RESIDENCE
 5015 DUGUID ROAD
 MANLUS, NY 13104

Revision	
No.	Date
1	12/28/23

PROJECT NORTH:




SCALE: 1/4" = 1'-0" DATE: 12/28/23
 JOB No. 2284-8 DRAWN BY: A.KOB


DRAWING DESCRIPTION:
 EXTERIOR ELEVATIONS

SHEET NUMBER:

A-4

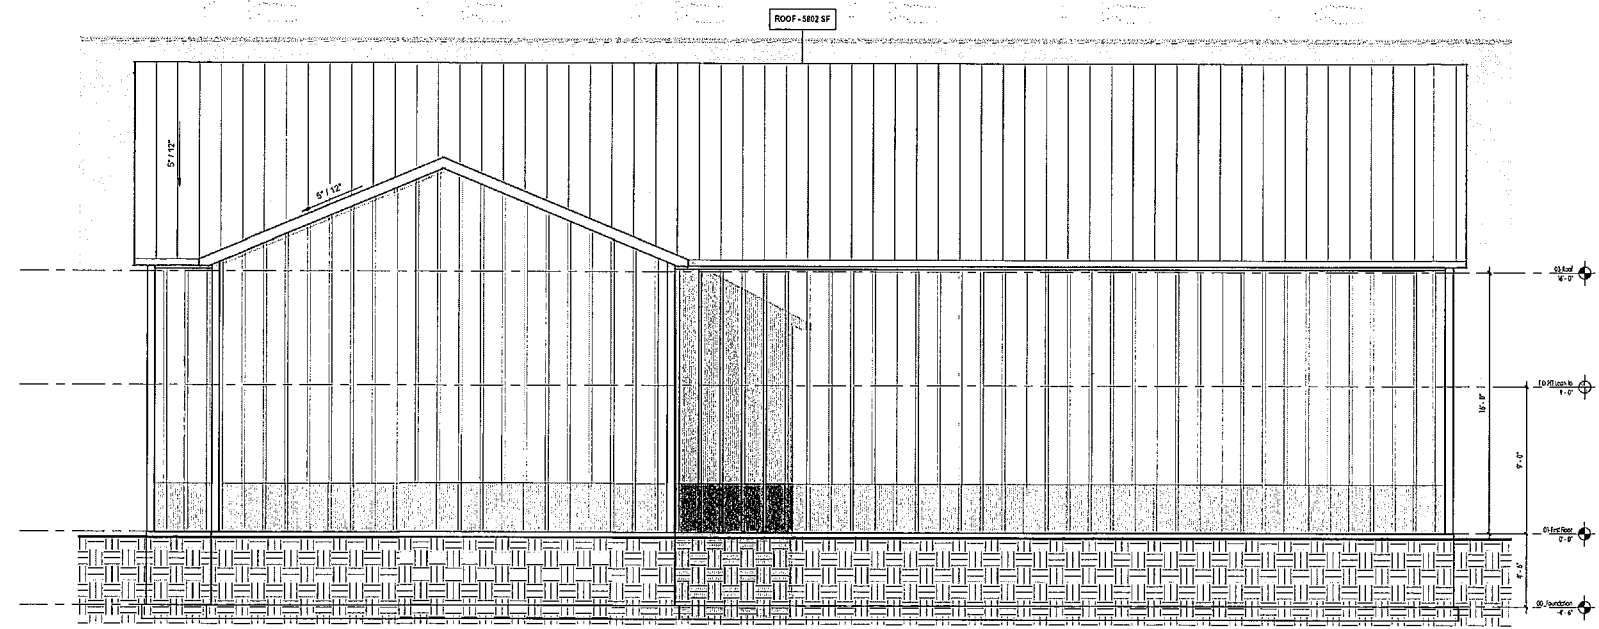


1 NORTH ELEVATION SK
 SCALE: 1/4" = 1'-0"

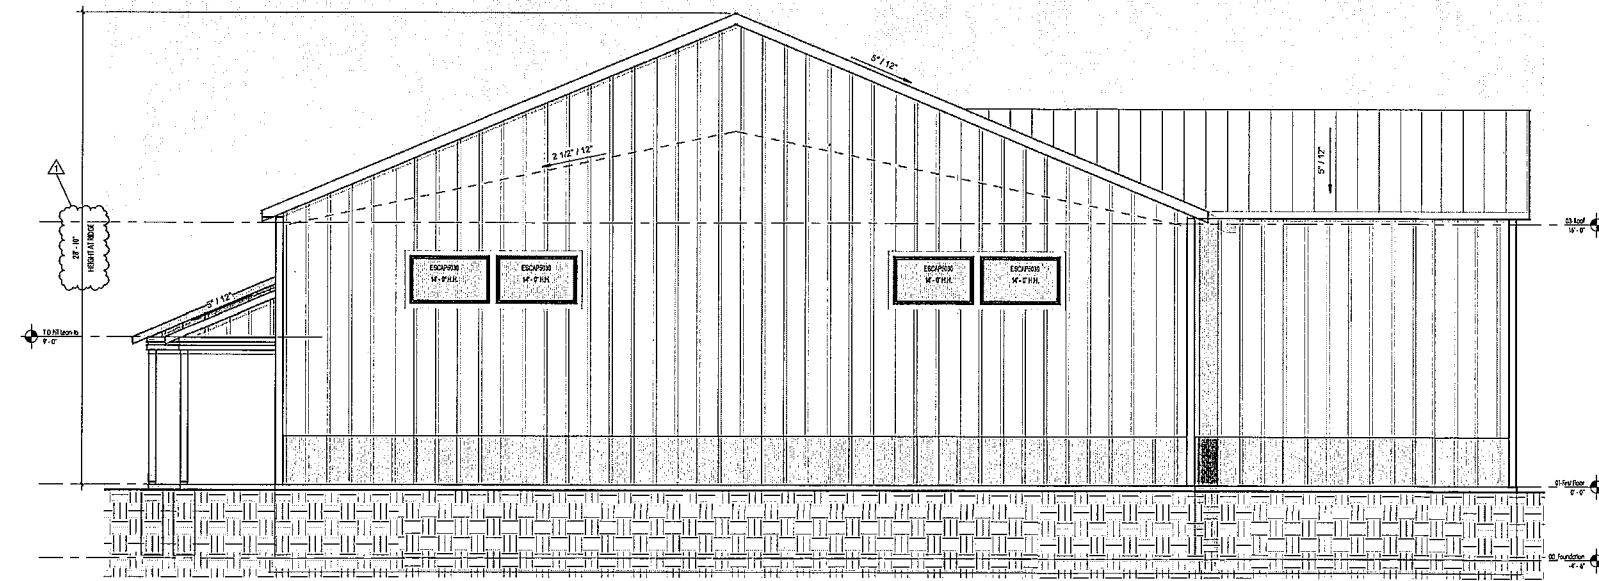


2 EAST ELEVATION SK
 SCALE: 1/4" = 1'-0"

WINDOW SCHEDULE						
Manufacturer	Type	Width	Height	Head Height	AREA	U-Value
HARVIN	ESCAP5030	4'-11 1/2"	2'-11 1/2"	16"	15 SF	0.3
HARVIN	ESCAP5030	4'-11 1/2"	2'-11 1/2"	16"	15 SF	0.3
HARVIN	ESCAP5030	4'-11 1/2"	2'-11 1/2"	16"	15 SF	0.3
HARVIN	ESCAP5030	4'-11 1/2"	2'-11 1/2"	16"	15 SF	0.3
HARVIN	ESCAP5030	4'-11 1/2"	2'-11 1/2"	16"	15 SF	0.3
HARVIN	ESCAP5030	4'-11 1/2"	2'-11 1/2"	16"	15 SF	0.3
01 First Floor						88 SF
Grand total 6						88 SF

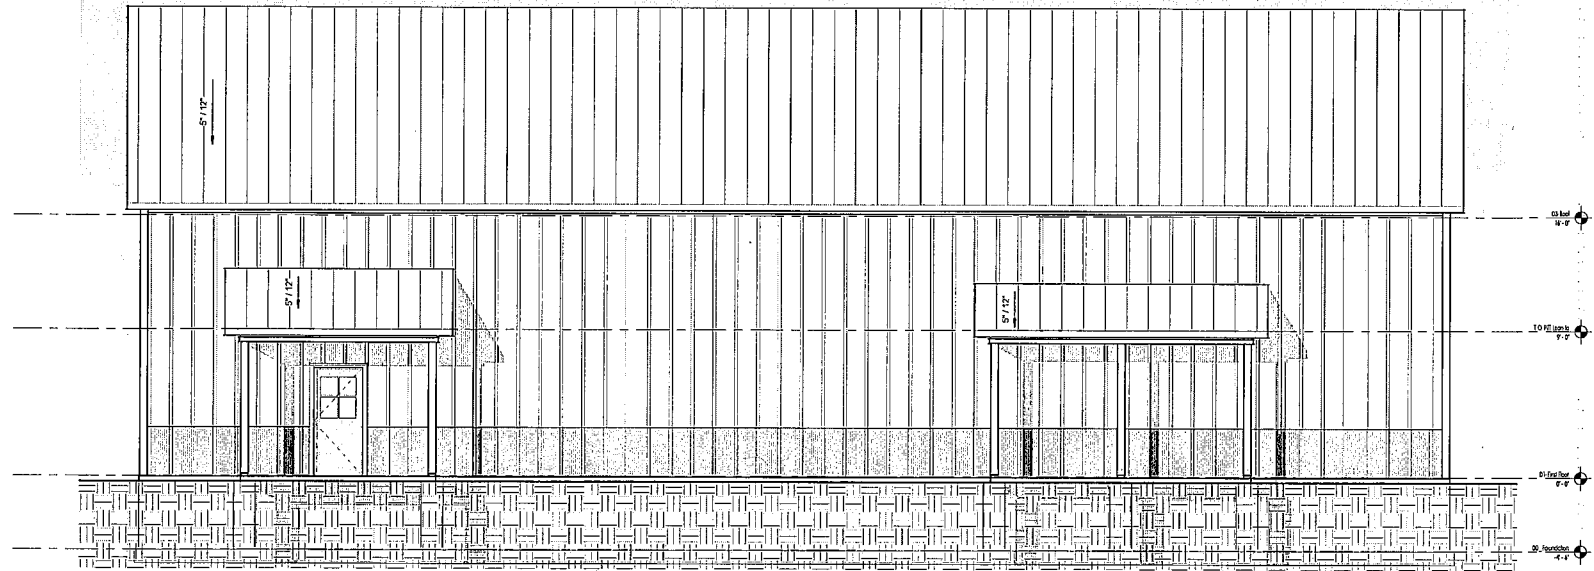

1 SOUTH ELEVATION SK
SCALE: 1/4" = 1'-0"

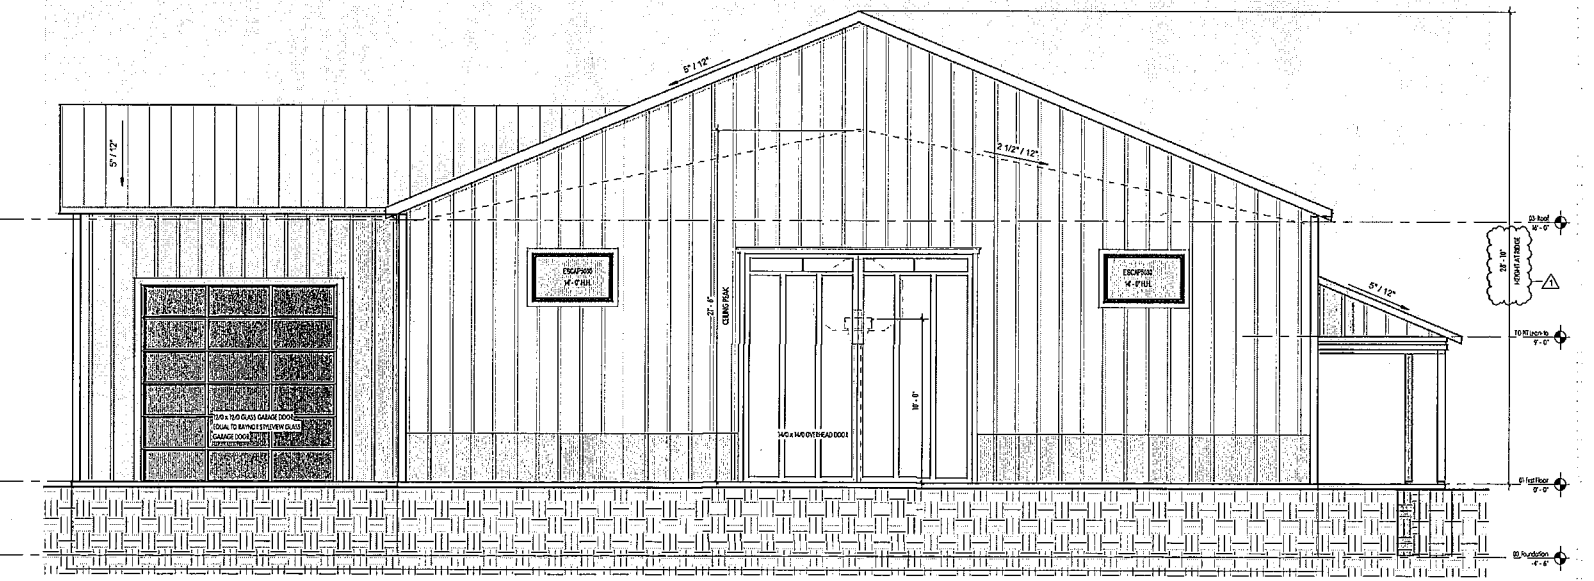

2 WEST ELEVATION SK
SCALE: 1/4" = 1'-0"

ARON KOUB ARCHITECTURE PLLC
4349 NOVEMBER LANE
SYRACUSE, NY 13215
(315) 420-5295

WE warrant that the work was performed in accordance with the professional standards and practices of the architectural profession in the State of New York. We warrant that the work was performed in accordance with the professional standards and practices of the architectural profession in the State of New York. We warrant that the work was performed in accordance with the professional standards and practices of the architectural profession in the State of New York.

PROJECT:
FAMILY BARN:
PORTER RESIDENCE
5015 DUCLOID ROAD
MANLIUS, NY 13104

Revision	
No.	Date
1	12/28/23

PROJECT NORTH:

SCALE	DATE
1/4" = 1'-0"	12/20/23
JOB No.	DRAWN BY
22843	AKOUB

DRAWING DESCRIPTION
SCHEMATIC ELEVATIONS

SHEET NUMBER
A-5