




POLICE - ADMINISTRATION:

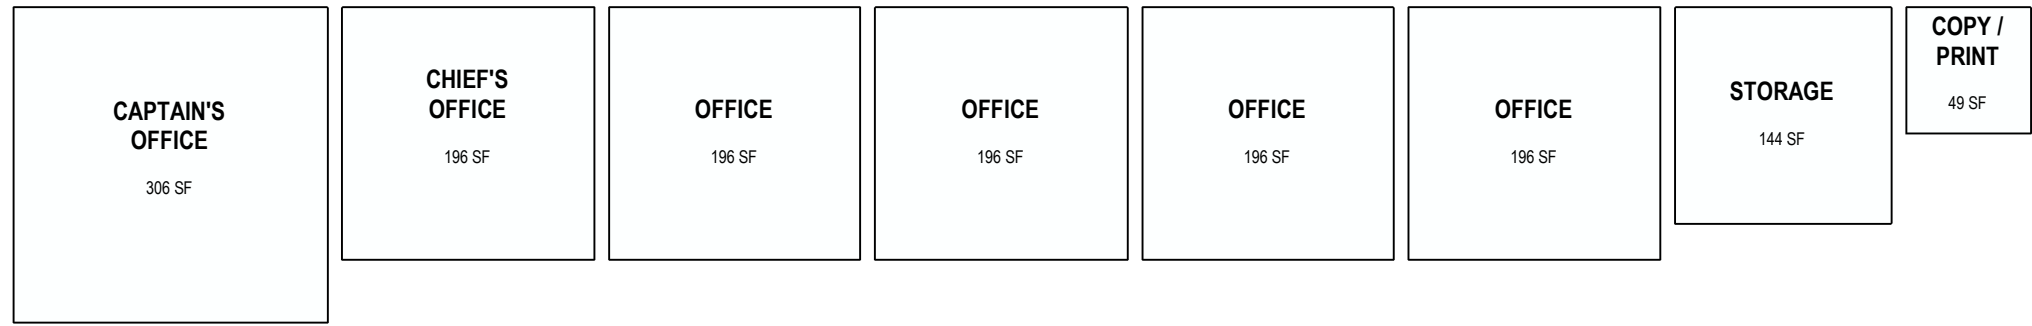


POLICE - BOOKING & EVIDENCE:

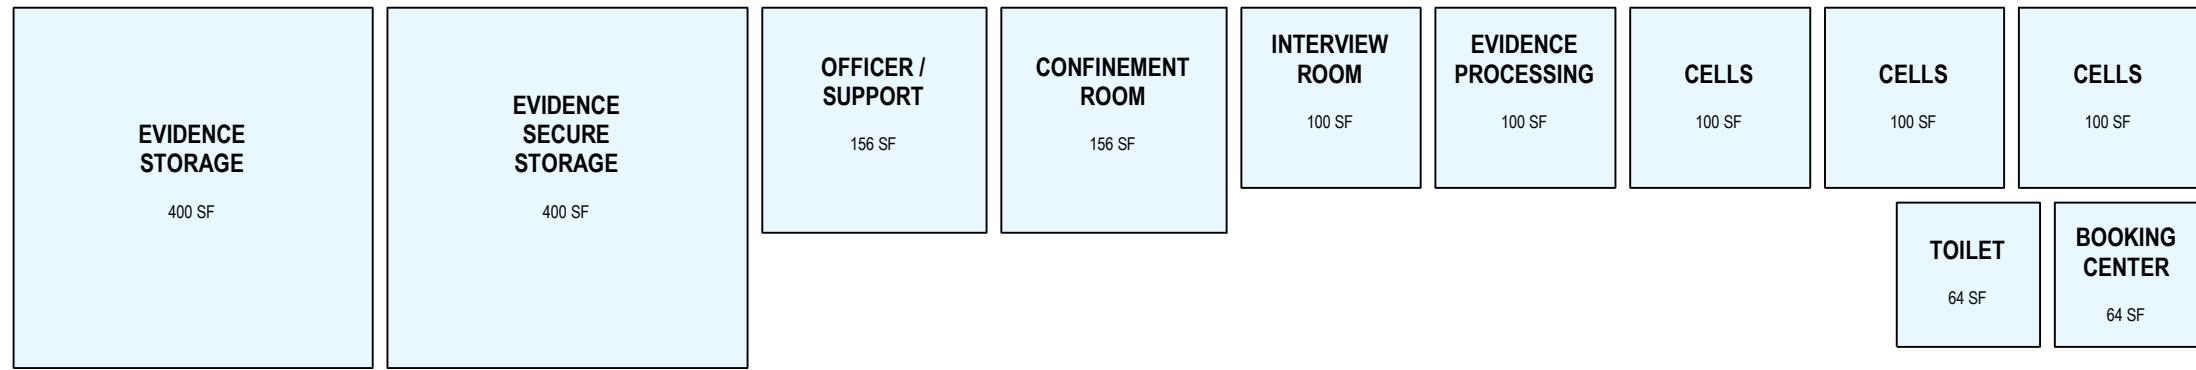


POLICE - COMMON:

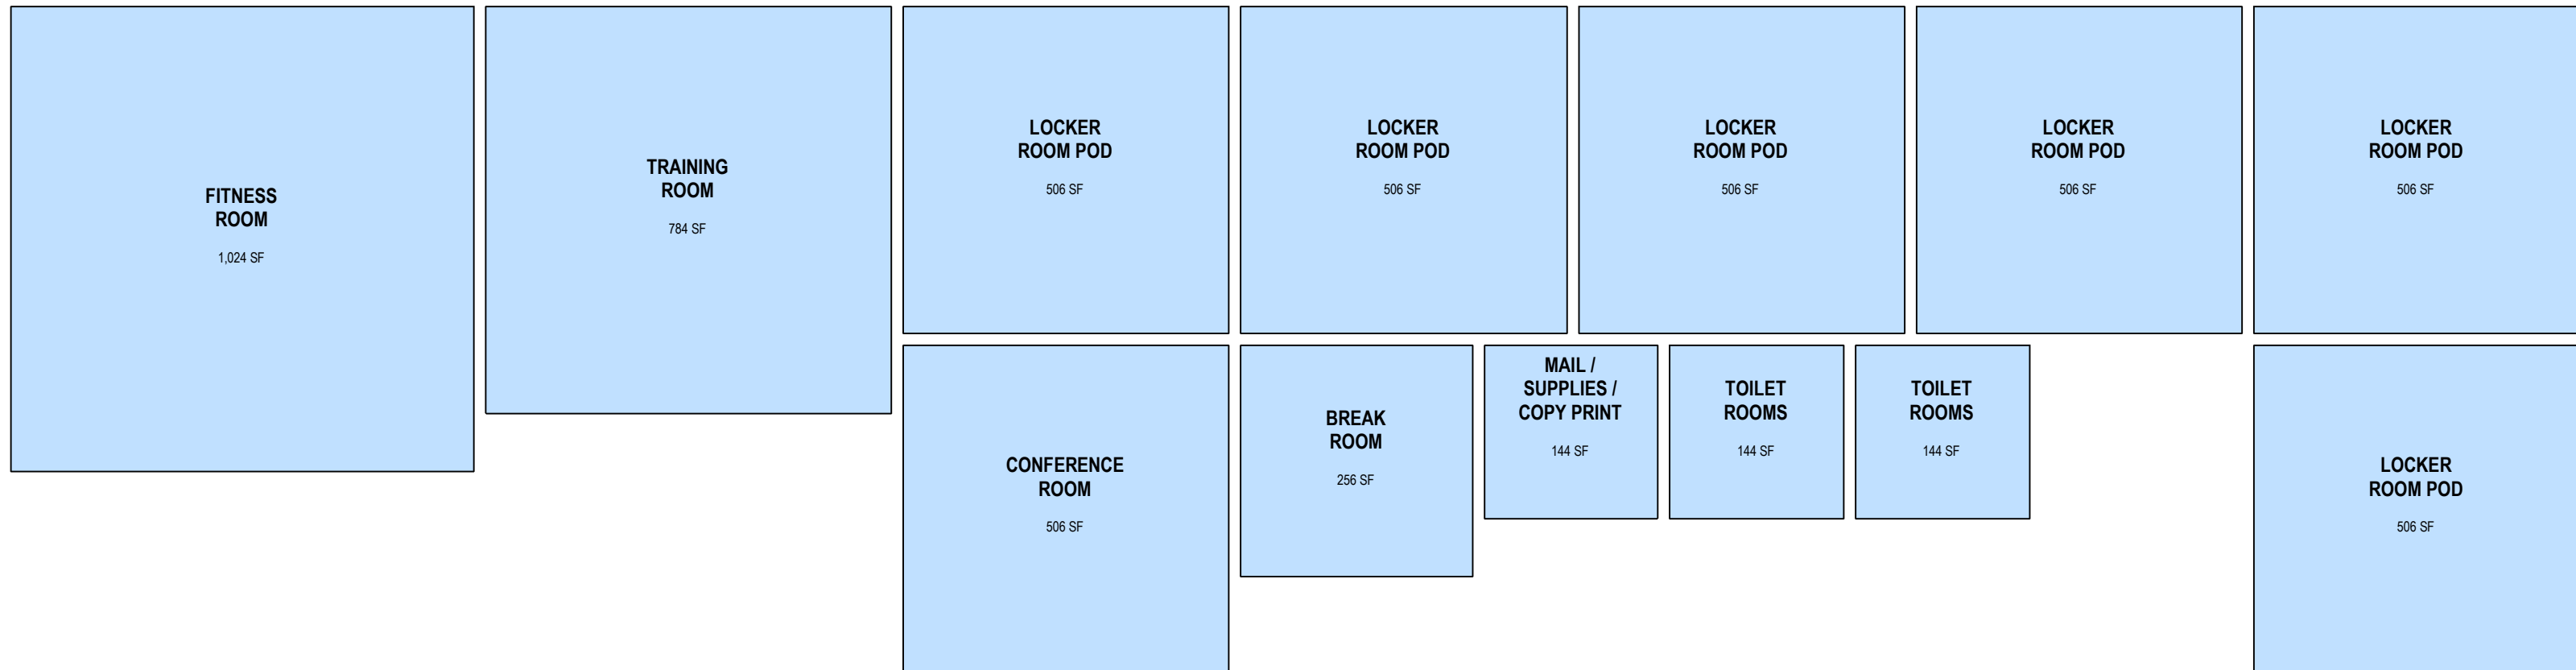


POLICE - COMMUNICATIONS:

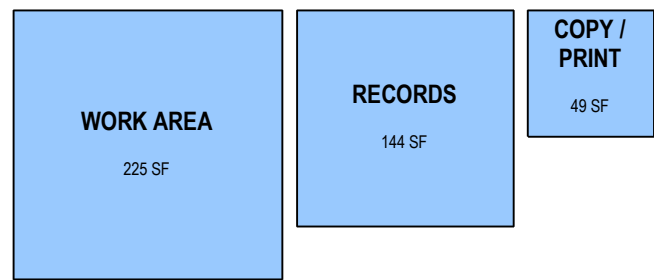


POLICE - EXTERIOR / GARAGE:

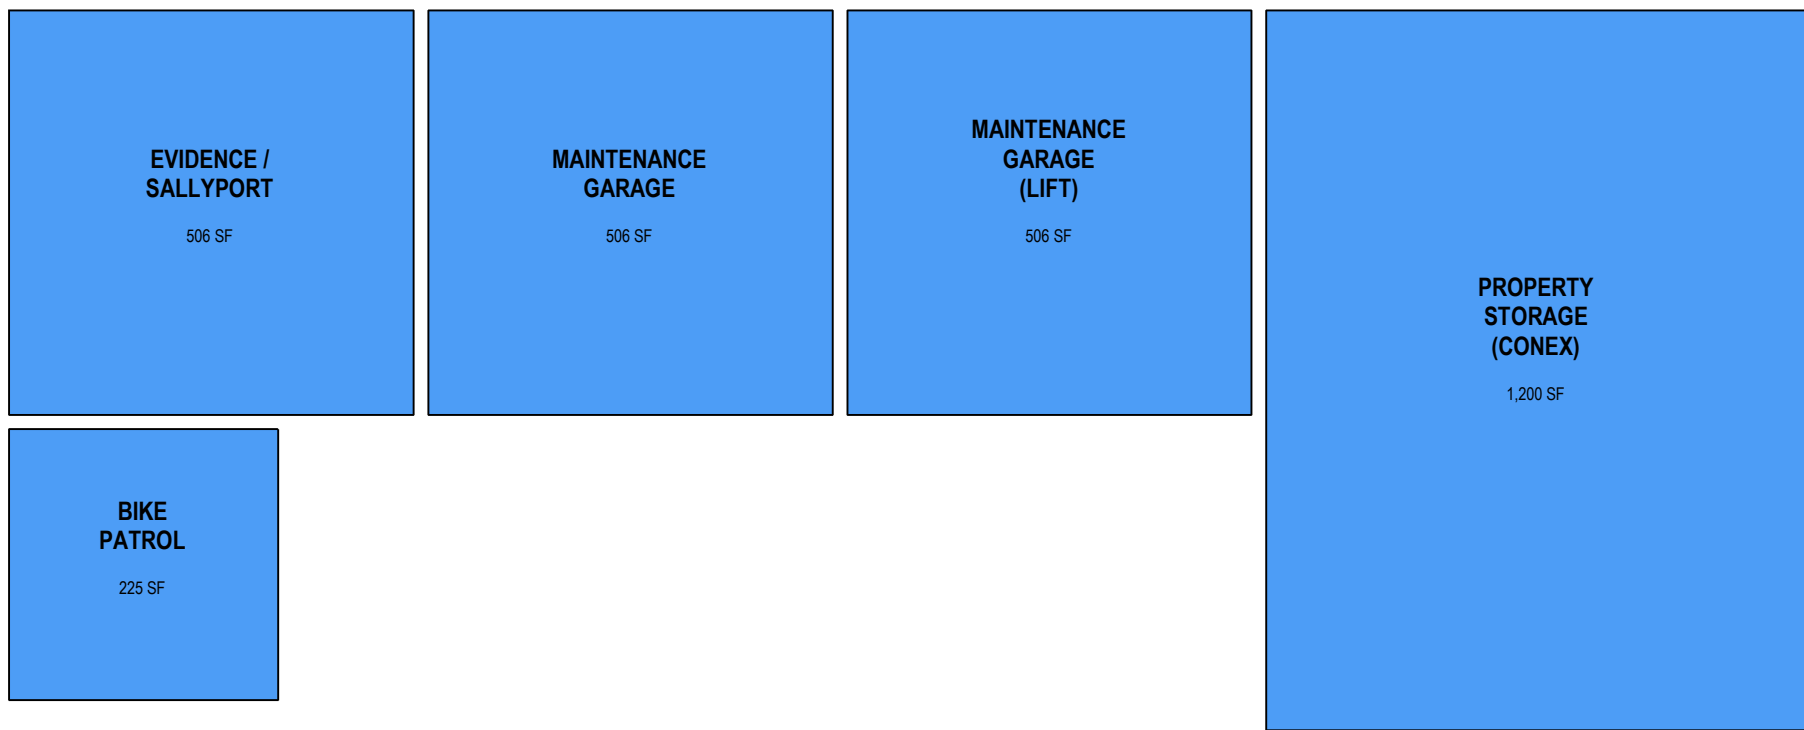

POLICE - GENERAL:

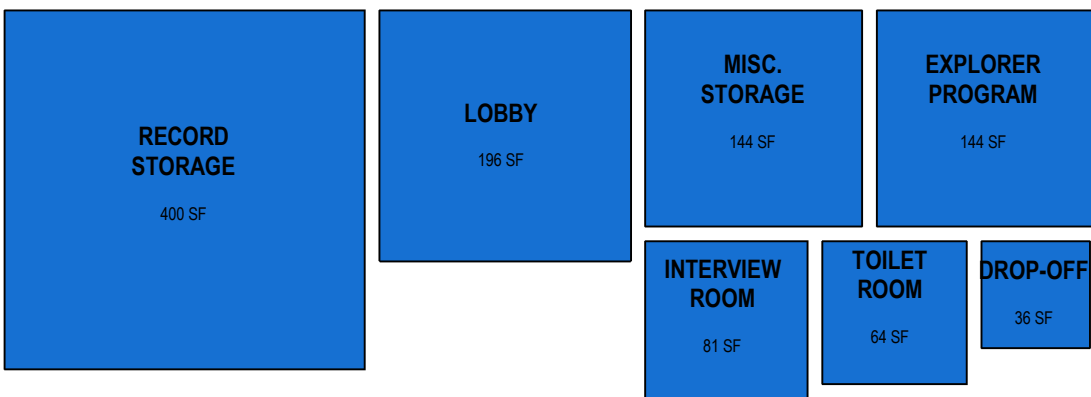

POLICE - INVESTIGATION:

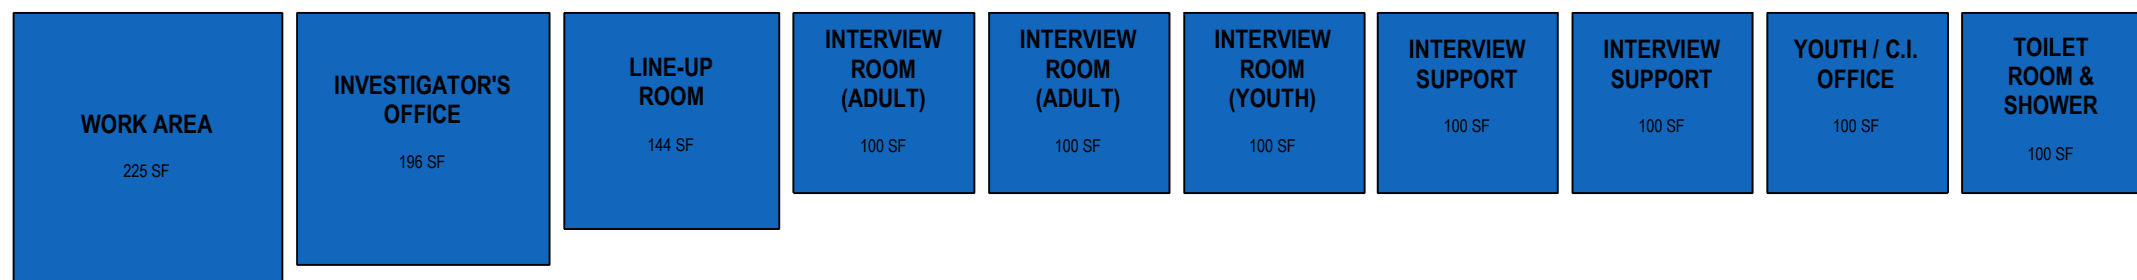

POLICE - OPERATIONS & PATROL:




PROGRAM LEGEND:

- SUPPORT & COMMON SPACES
- CIRCULATION
- COURT - ADMIN
- COURT - COURTROOM
- COURT - JUDGES
- COURT - SUPPORT
- POLICE - ADMINISTRATION
- POLICE - BOOKING & EVIDENCE
- POLICE - COMMON
- POLICE - COMMUNICATIONS
- POLICE - EXTERIOR / GARAGE
- POLICE - GENERAL
- POLICE - INVESTIGATION
- POLICE - OPERATIONS & PATROL
- TOWN - MANAGEMENT
- TOWN - PUBLIC
- TOWN - TOWN CLERK
- TOWN - ASSESSOR
- TOWN - PLANNING & DEVELOPMENT
- TOWN - RECEIVER OF TAXES
- TOWN - RECREATION



ARCHITECTURE

101 NORTH SALINA STREET - SUITE 100
SYRACUSE, NEW YORK 13202
315.471.5338

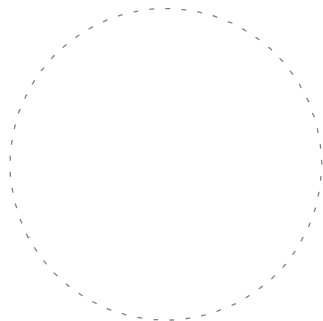

NEW TOWN
HALL STUDY

Town of Manlius

FAYETTEVILLE, NY
13066

PRELIMINARY

MK	DATE	DESCRIPTION
A	06.23.2025	PROGRAM DIAGRAMS

SHEET ISSUES	
VIP PROJECT NO.	24-5909
FILE NAME	5909_Model_ARCH_R23.rvt
DRAWN BY	SLB
CHECKED BY	MG

© 2024 - VIP ARCHITECTURAL ASSOCIATES
ALL RIGHTS RESERVED
This document and the design solutions contained herein represent proprietary information of VIP Architectural Associates and may not be reproduced nor disclosed in whole or in part by any party receiving this document without prior written consent.


ARCHITECTURAL SHEET TITLE

PROGRAM BY
DEPARTMENT


SHEET NUMBER

SK101


TOWN MANAGEMENT:

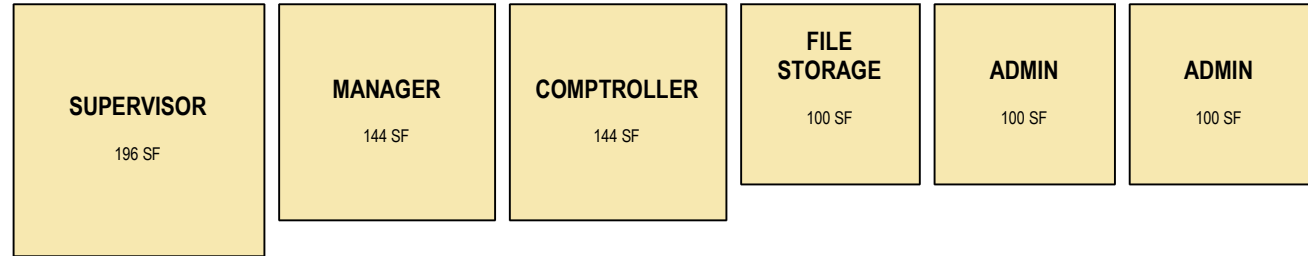


TOWN HALL - PUBLIC:

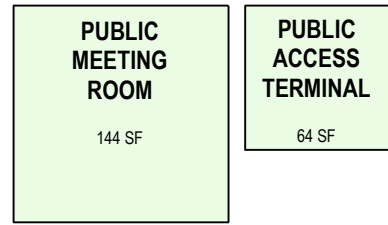


TOWN HALL - TOWN CLERK:

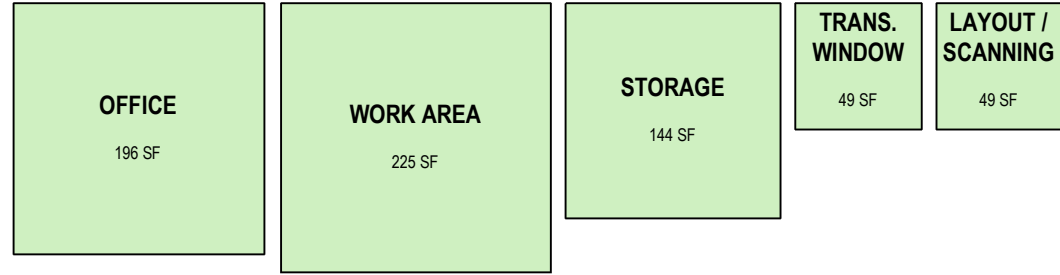


TOWN HALL - ASSESSOR:

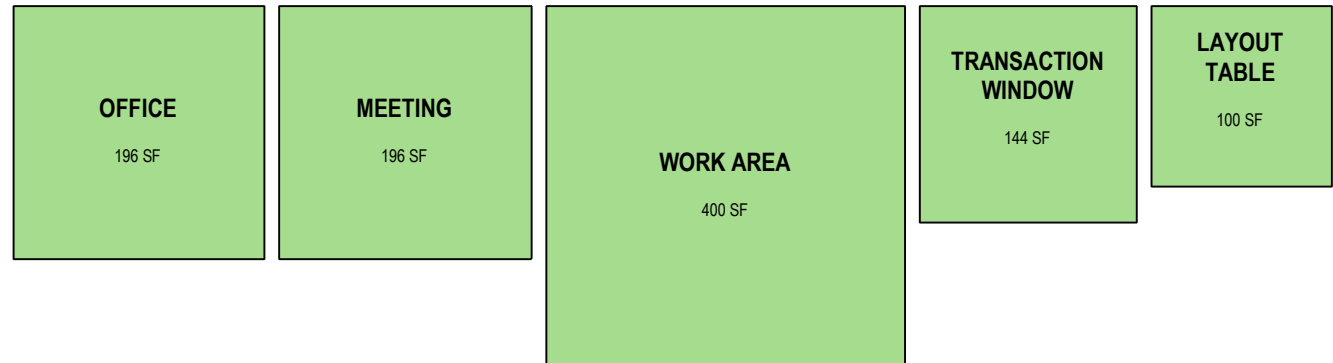


TOWN HALL RECEIVER OF TAXES:

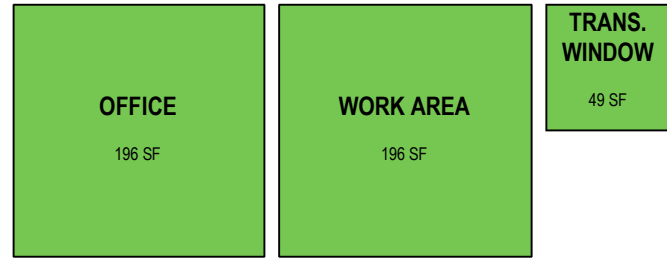


TOWN HALL - PLANNING AND DEVELOPMENT:

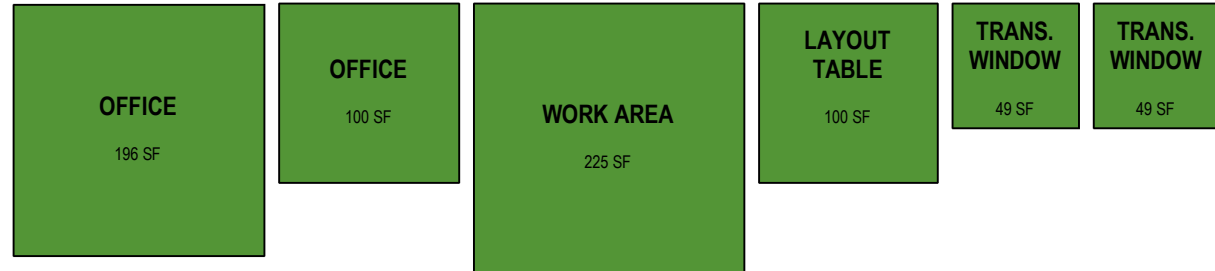


TOWN HALL - RECREATION:

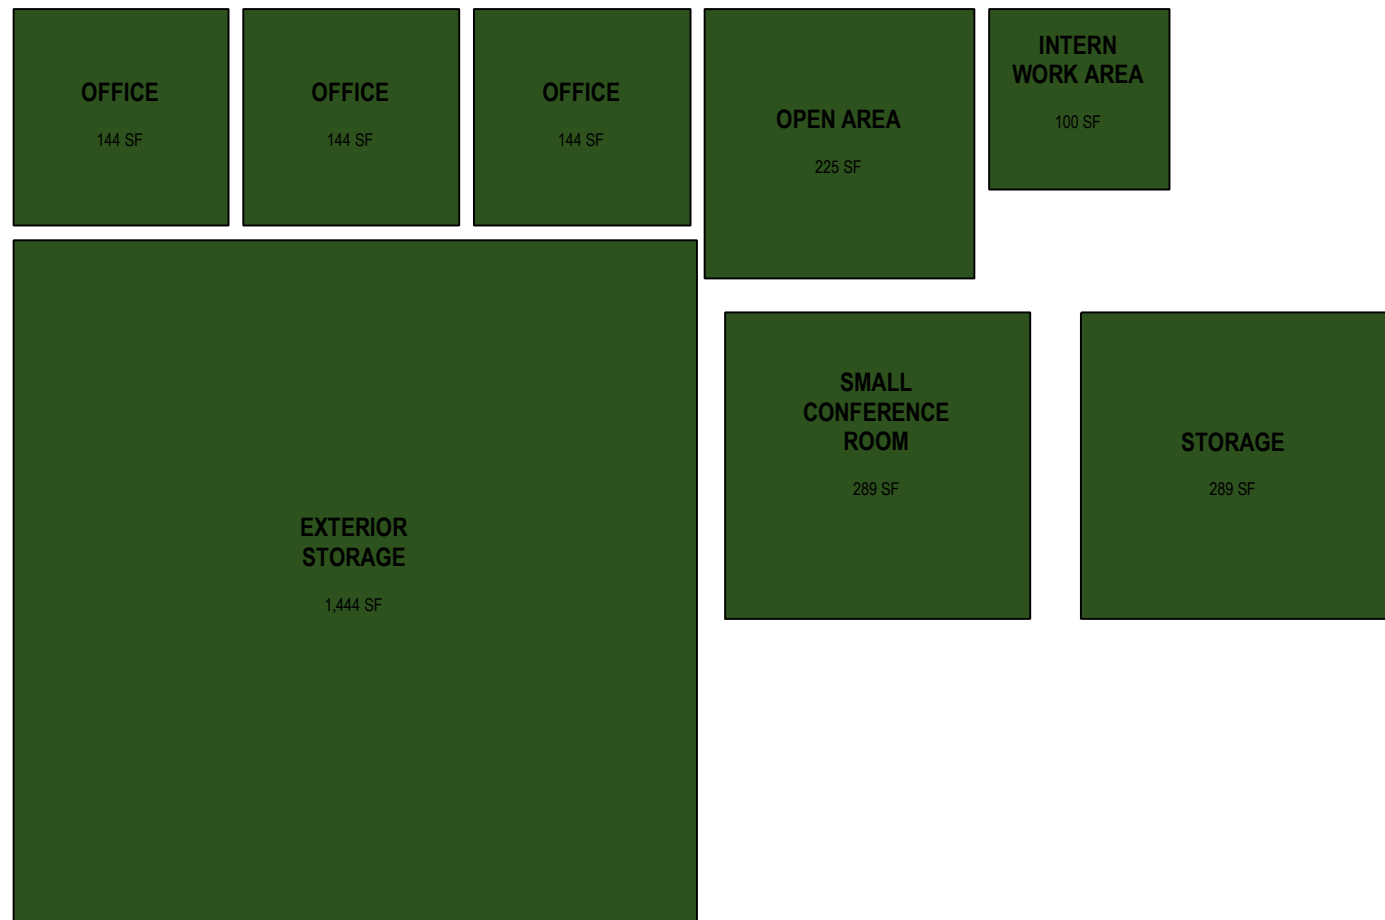


SUPPORT & COMMON AREAS:

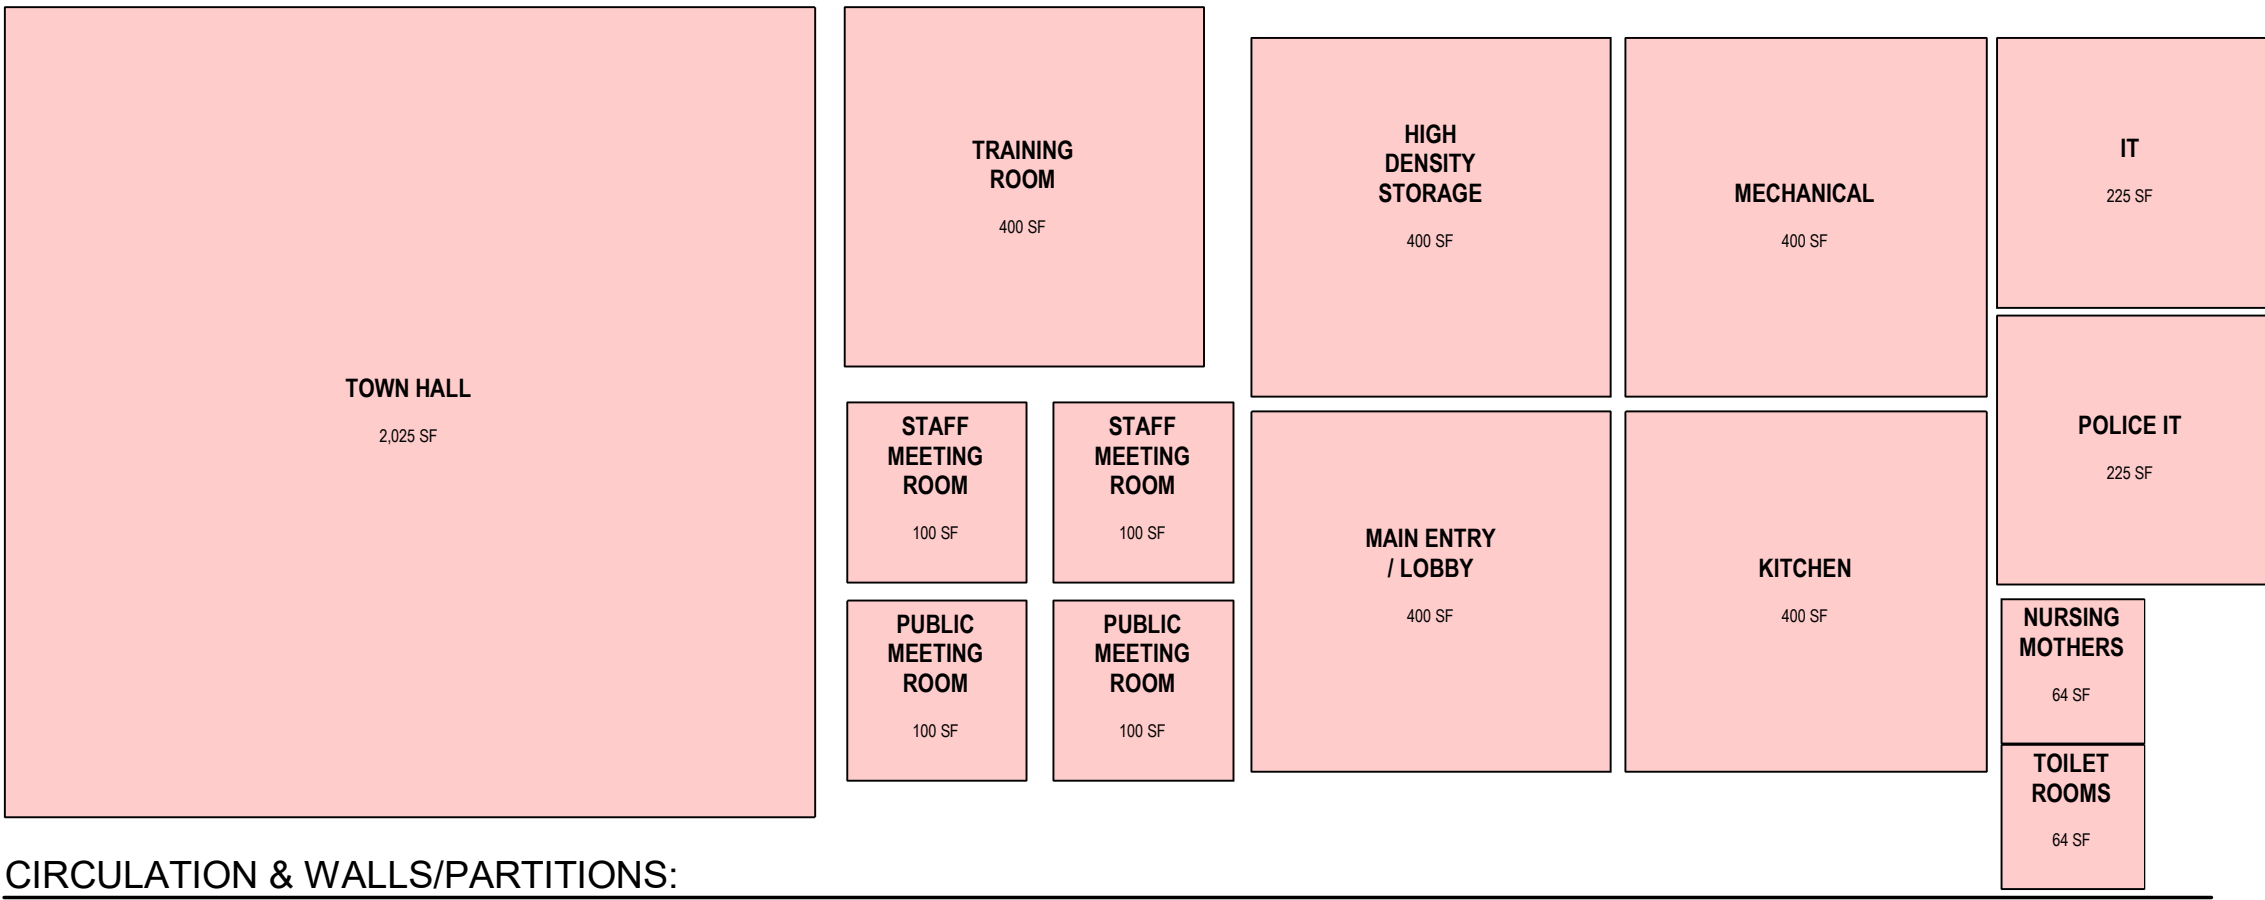


CIRCULATION & WALLS/PARTITIONS:

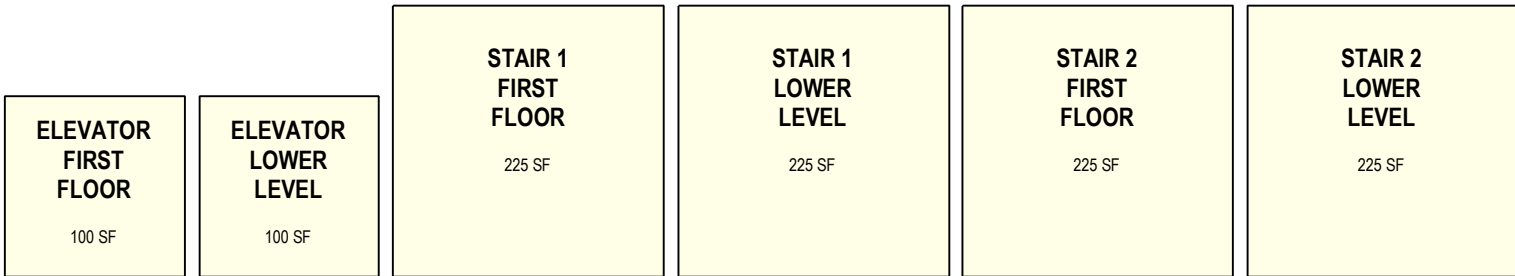


COURT - ADMIN:

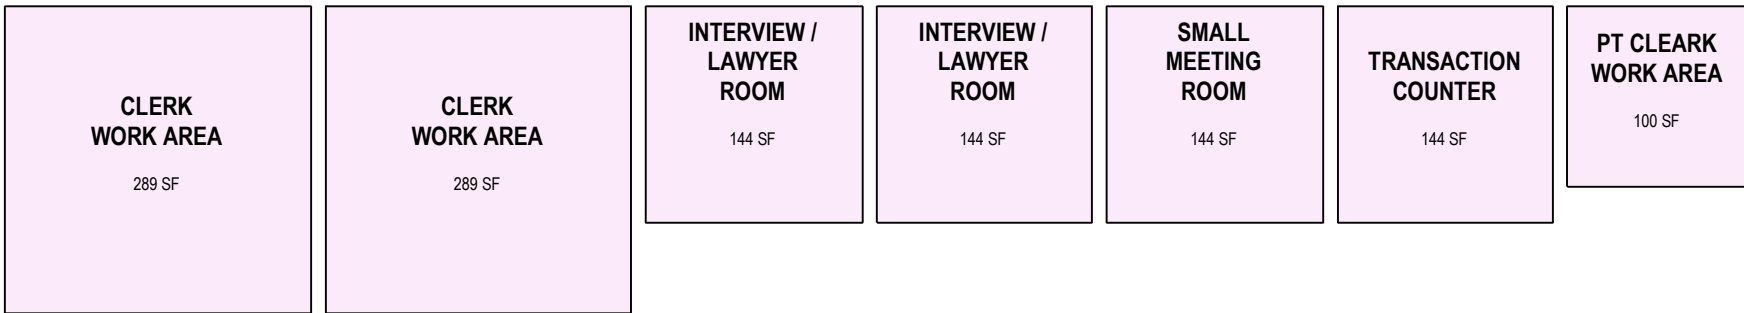


COURT - COURTROOM:

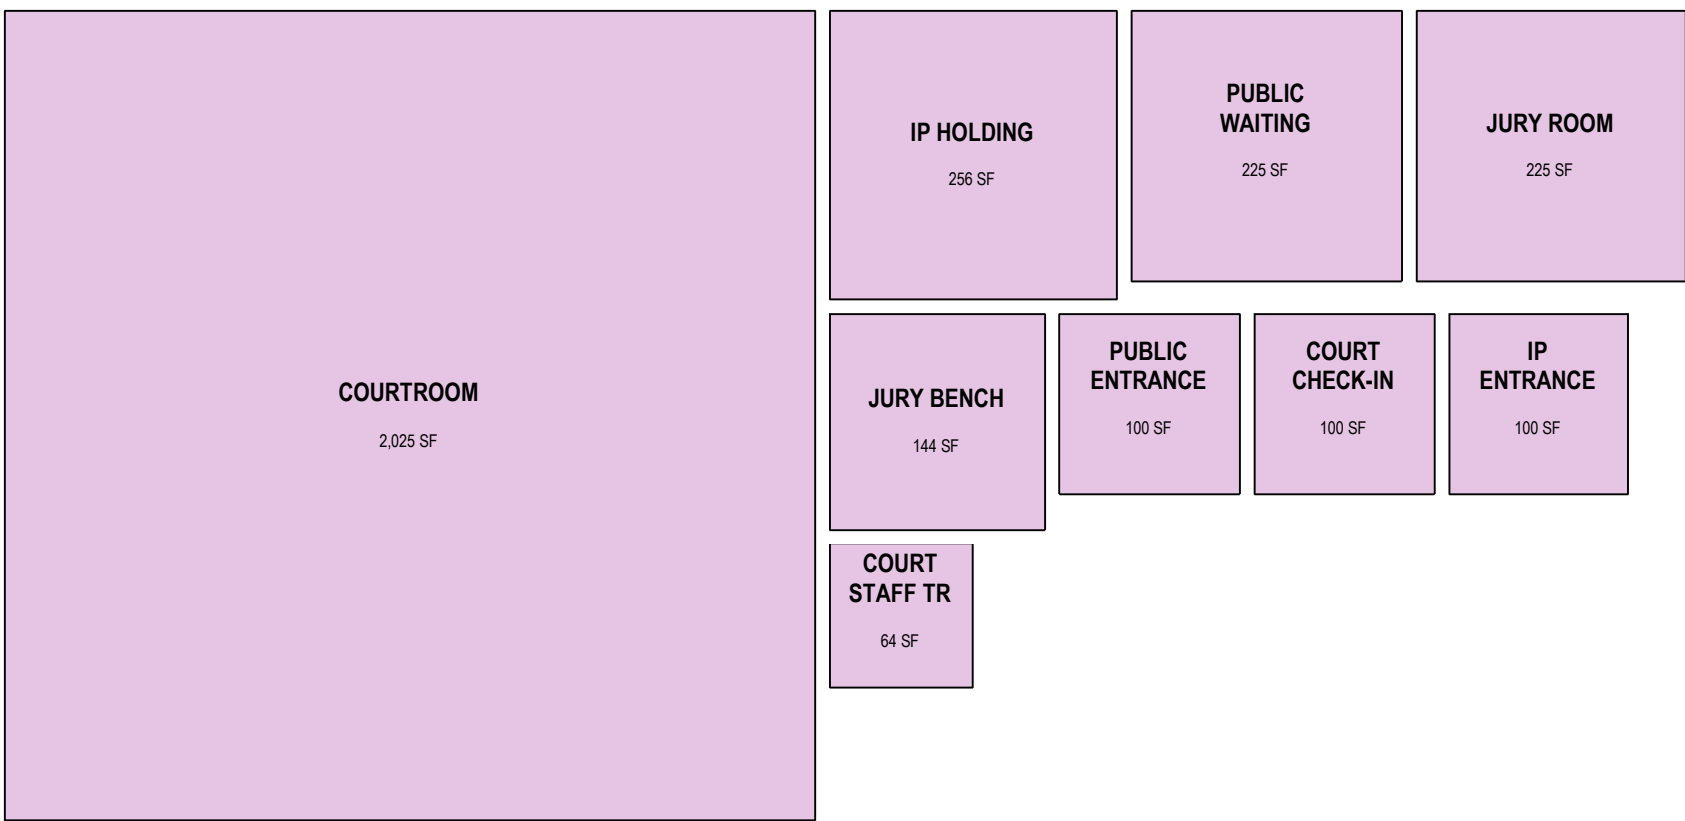

COURT - JUDGES:

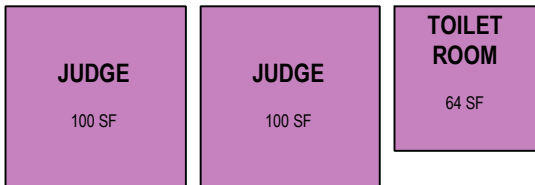

COURT - SUPPORT:

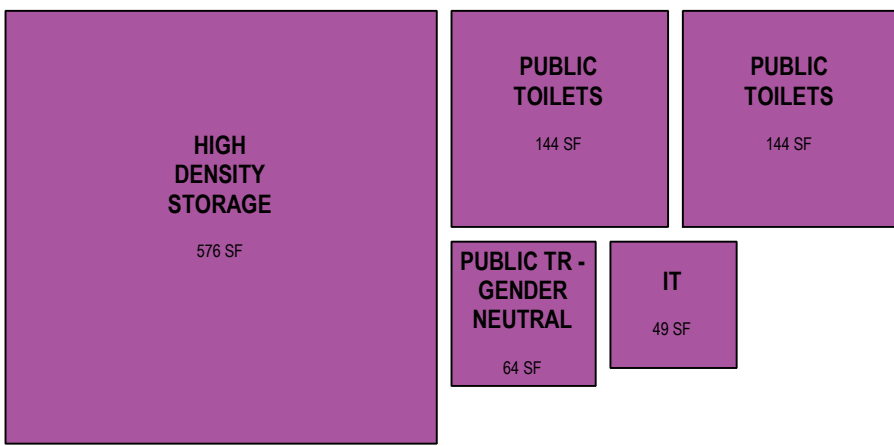


PROGRAM LEGEND:

- SUPPORT & COMMON SPACES
- CIRCULATION
- COURT - ADMIN
- COURT - COURTROOM
- COURT - JUDGES
- COURT - SUPPORT
- POLICE - ADMINISTRATION
- POLICE - BOOKING & EVIDENCE
- POLICE - COMMON
- POLICE - COMMUNICATIONS
- POLICE - EXTERIOR / GARAGE
- POLICE - GENERAL
- POLICE - INVESTIGATION
- POLICE - OPERATIONS & PATROL
- TOWN - MANAGEMENT
- TOWN - PUBLIC
- TOWN - TOWN CLERK
- TOWN - ASSESSOR
- TOWN - PLANNING & DEVELOPMENT
- TOWN - RECEIVER OF TAXES
- TOWN - RECREATION



ARCHITECTURE

101 NORTH SALINA STREET - SUITE 100
SYRACUSE, NEW YORK 13202
315.471.5338

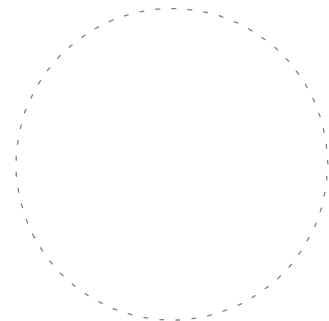

NEW TOWN
HALL STUDY

Town of Manlius

FAYETTEVILLE, NY
13066

PRELIMINARY

REV	DATE	DESCRIPTION
A	06.23.2025	PROGRAM DIAGRAMS
MK	DATE	DESCRIPTION
SHEET ISSUES		
VIP PROJECT NO.	24-5909	
FILE NAME	5909_Model_ARCH_R23.rvt	
DRAWN BY	SLB	
CHECKED BY	MG	

© 2024 - VIP ARCHITECTURAL ASSOCIATES
ALL RIGHTS RESERVED
This document and the design solutions contained herein represent proprietary information of VIP Architectural Associates and may not be reproduced nor disclosed in whole or in part by any party receiving this document without prior written consent.

ARCHITECTURAL SHEET TITLE

PROGRAM BY
DEPARTMENT

SHEET NUMBER

SK102



