


Montus-Cazenovia Rd. - N.Y.S. Rte. 92

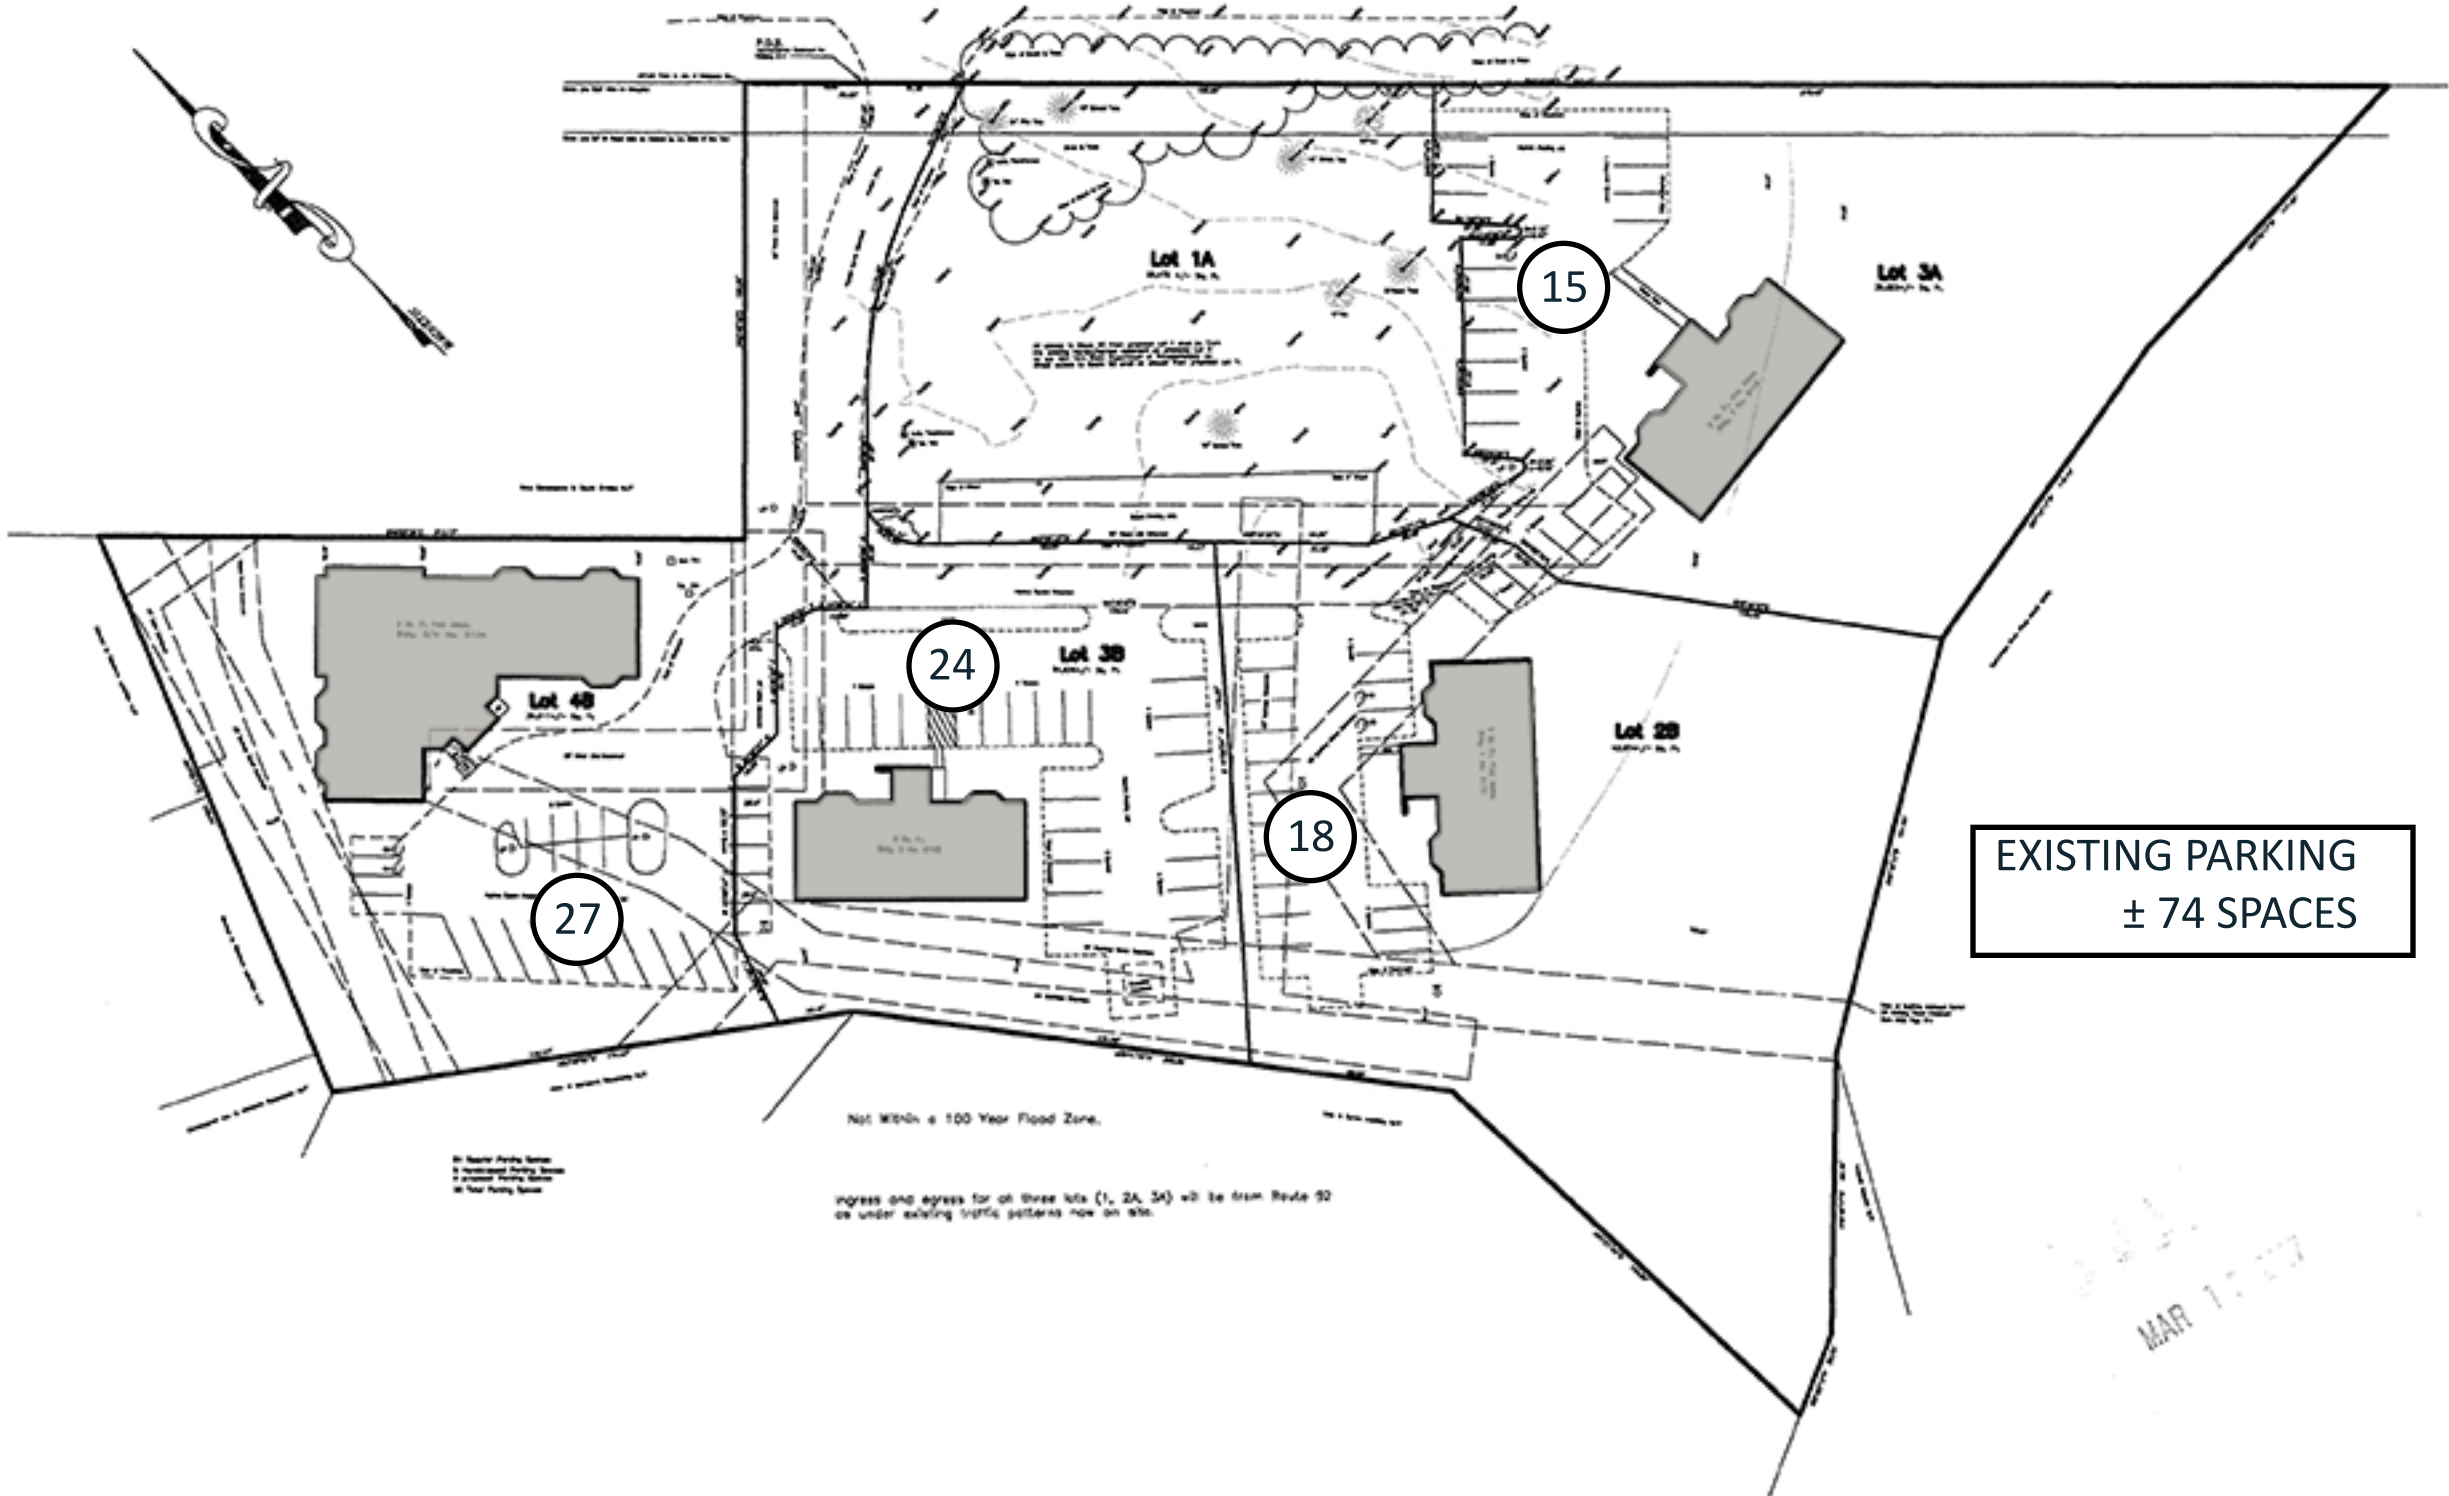

EXISTING PARKING
± 74 SPACES

MAR 17 2017

Final Plan
Resubdivision of Lot 2A into
Lots 2B, 3B & 4B Trolley Crossing
PL of Lot 9B - Town of Montus
Onondago Co., N.Y.

Scale: 1" = 50'
January 16, 2017

D. W. HANNIG L.S., P.C.
SURVEYING, PLANNING & CONSULTANTS
100 GARDNER BLVD., CANTON, NY 13616
PHONE: 315-497-1100 FAX: 315-497-1101



Approved By Town

Approved By Owner
I hereby authorize this final plan
for the purpose of this project.
Date: _____
Signature: _____
Title: _____

Seal of the Town of Montus
Seal of the Onondago County Health Dept.

Approved By Onondago County Health Dept.